


REA  
ft.

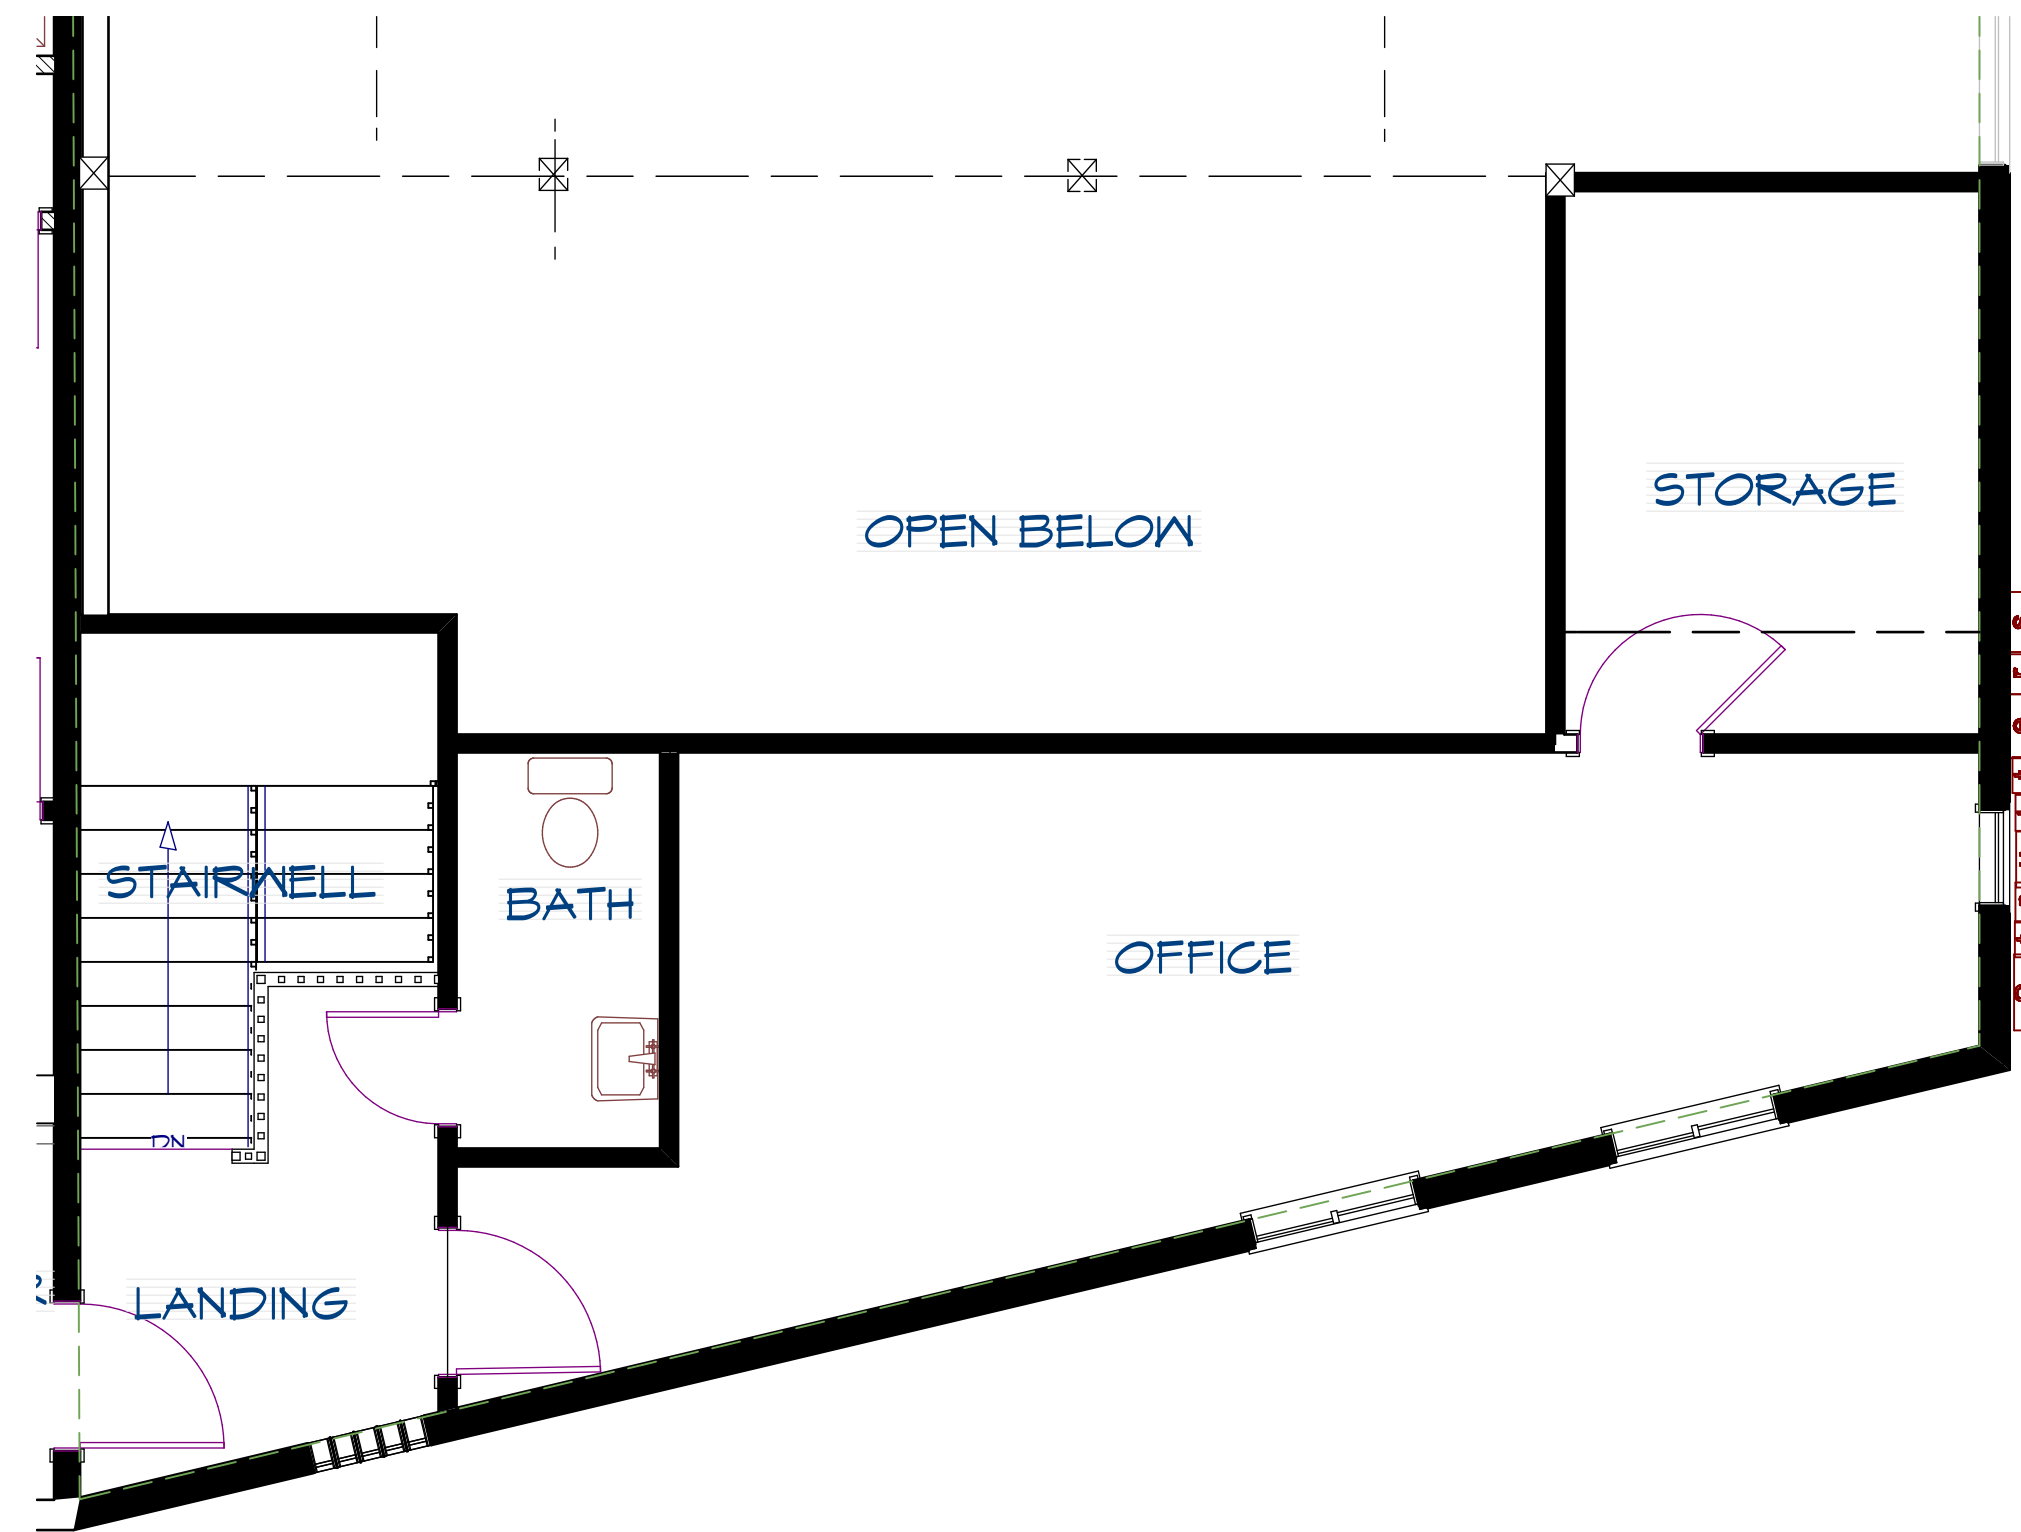

NO.	DESCRIPTION	BY	DATE
1	ISSUED FOR PERMIT	DN	JAN 6 TH/15
2			
3			
4			
5			

SHEET TITLE:  
**MAIN FLOOR PLAN A**

PROJECT DESCRIPTION:  
**PROPOSED UPGRADE RENOVATIONS  
EVENTS CENTER  
901 FRONT STREET  
NELSON, BC.**

DRAWINGS PROVIDED BY:  
**FL FINELINES BUILDING DESIGN**  
6373 GALE AVE. NORTH  
SECHTEL, BC V0N 3A5  
TEL. 604 885 0758  
donnum@telus.net

DATE:  
03/08/2015

SCALE:  
as shown

DRAWN BY:  
D.N.

SHEET:

**A-3**